

Request for Information

TO	Robin Berry – Donna Horn
JOB NAME	CP0096 Mesa Burn Facility Expansion
DELIVERY	FTP Site Upload
RFI #	21
FROM	JE Bowen Construction
DATE	07-18-2016

Request: Connections at Column Line C-5

At column C-5 beam RB-1 connects in for the “garage” roof and the column continues up for connections at the roof of the main building, we cannot locate any details showing how these connections will happen.

Please advise.

Response:


SEE SHEETS SS-6 & SS-7

Mark A. Stony, P.E.
Answered By

GERVASIO & ASSOC., INC.
Company

7/20/2016
Date

CLARIFICATION

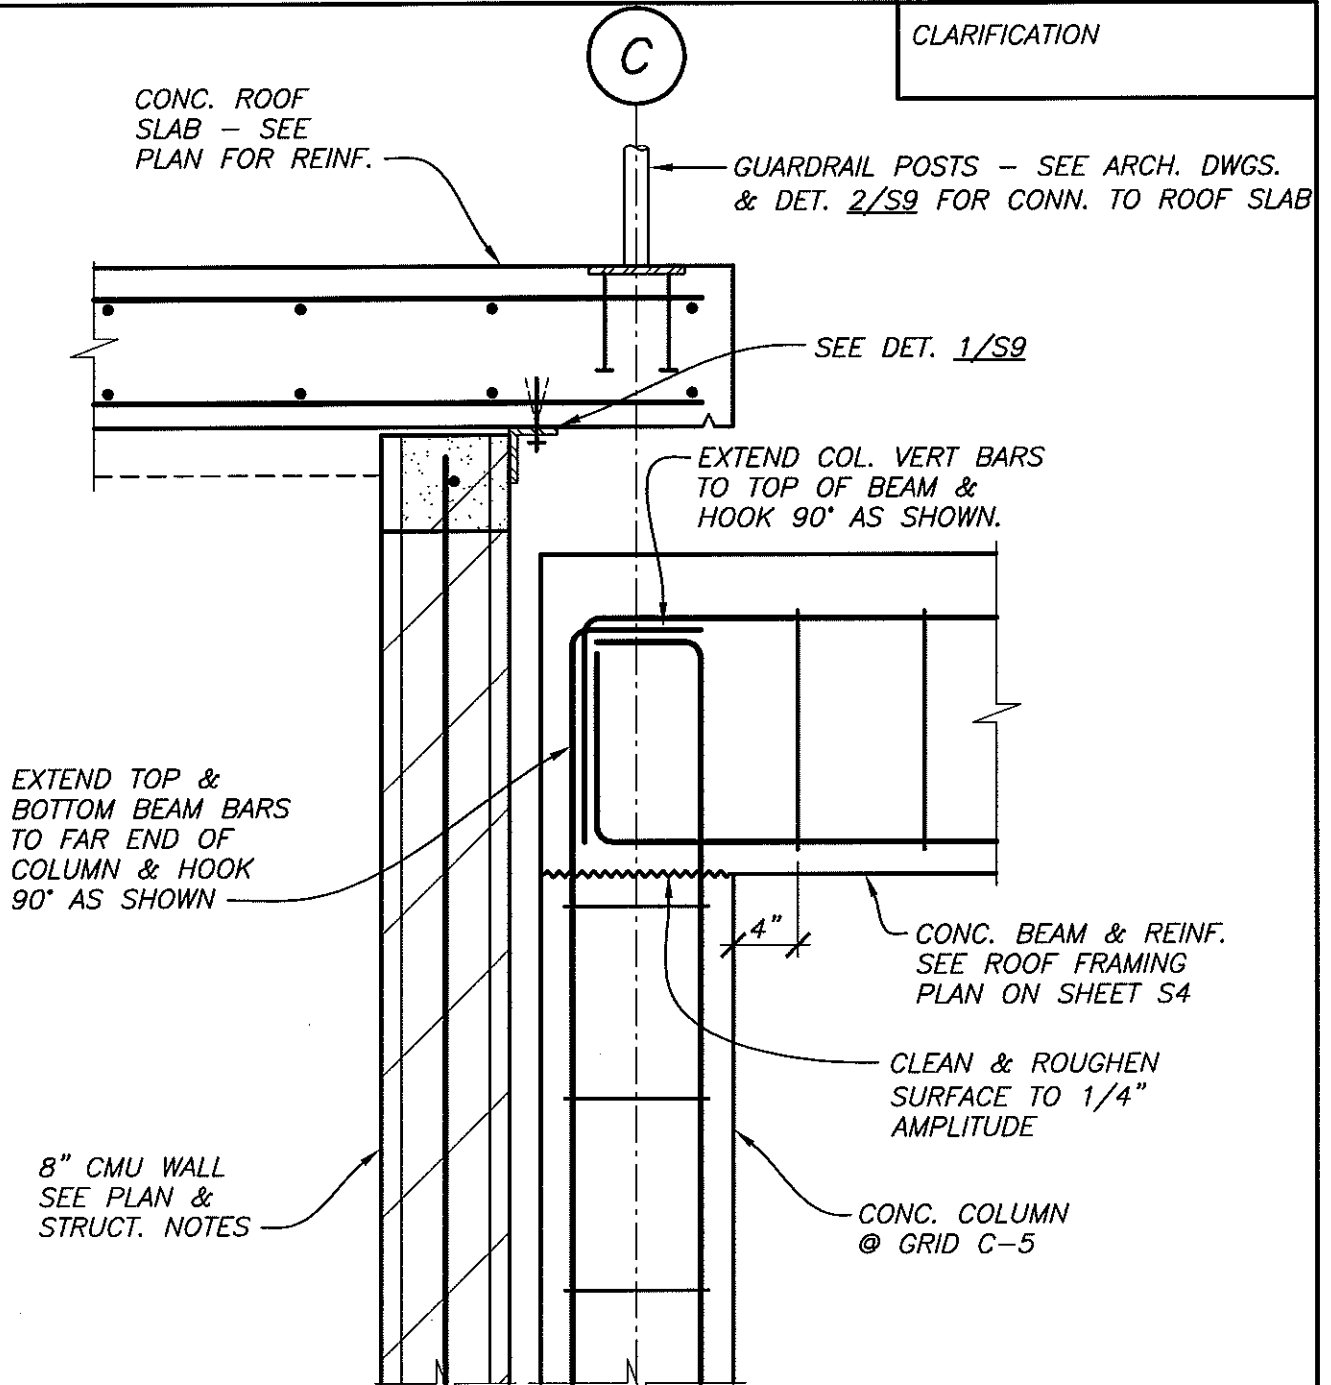

1 SECTION ~ GARAGE RIDGE BM. & COL. CONN.
1"=1'-0"


SEE CONTRACT DOCUMENTS FOR INFORMATION NOT CALLED OUT.

GARAGE RIDGE BEAM & COLUMN CONNECTION AT ROOF
(RESPONSE TO RFI NO. 21)

GERVASIO & ASSOC. INC.

CONSULTING ENGINEERS
77 E. THOMAS ROAD, SUITE 120
PHOENIX, ARIZONA 85012
(602) 285-1720 FAX 285-1530

MESA PUBLIC SAFETY TRAINING FACILITY
BURN FACILITY EXPANSION
3260 N. 40TH STREET
MESA, ARIZONA

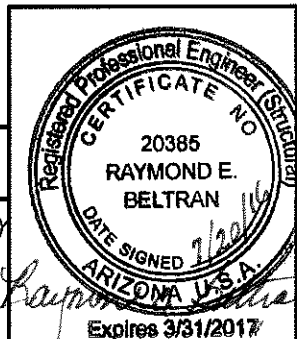


Job No.	4082.1 S03
Date	7/20/16
By	MAS, EMK
Sheet No.	SS-6

This drawing is an instrument of service. It is the property of GERVASIO & ASSOCIATES, INC., and may not be reproduced or reproduction hereof used without permission.

I:\GERVASIO\3\Drafting\Projects\2014\40820 - Mesa Burn Building\SKETCHES\40820S03SS6.dwg Plotted 7/20/16 by Eric K

CLARIFICATION

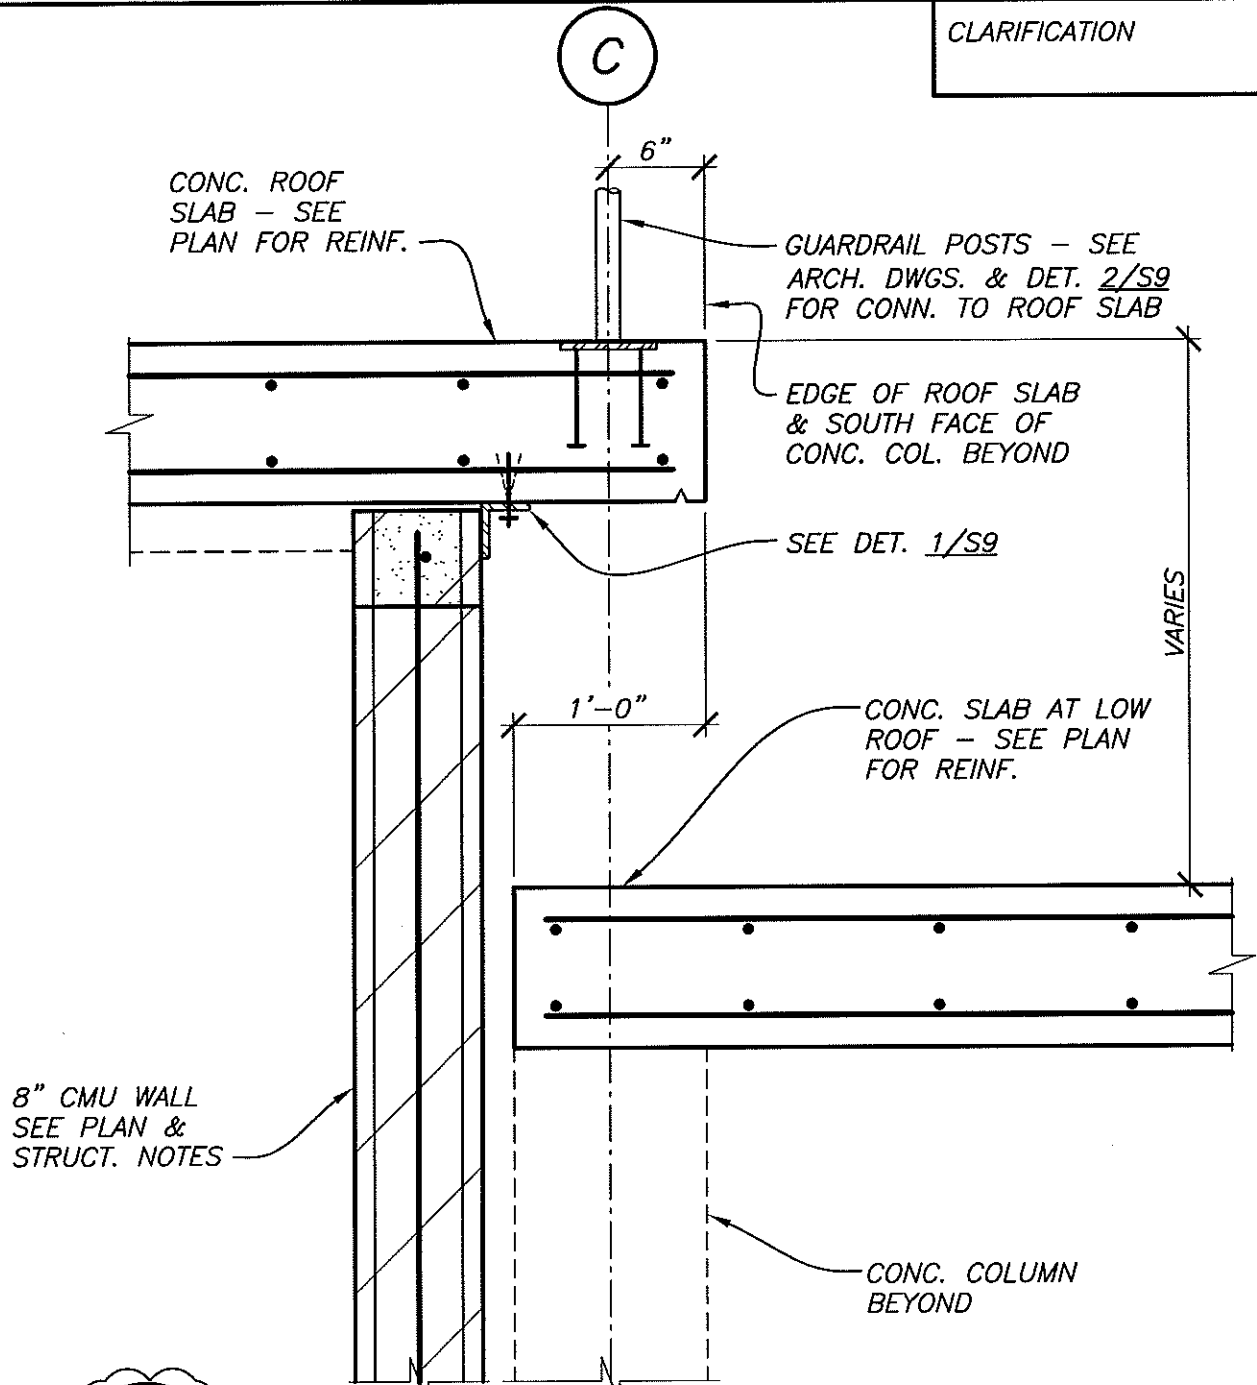

15
S4

LOW & HIGH ROOF SLABS
(REVISED DETAIL)


1"=1'-0"

ONLY INFORMATION IN CLOUD  HAS BEEN CHANGED.
SEE CONTRACT DOCUMENTS FOR INFORMATION NOT CALLED OUT.

DELETE CONC. WALL AT LOW & HIGH ROOF SLABS ALONG GRID C
BETWEEN GRIDS 4 & 5

GERVASIO & ASSOC. INC.
CONSULTING ENGINEERS
77 E. THOMAS ROAD, SUITE 120
PHOENIX, ARIZONA 85012
(602) 285-1720 FAX 285-1530

MESA PUBLIC SAFETY TRAINING FACILITY
BURN FACILITY EXPANSION
3260 N. 40TH STREET
MESA, ARIZONA

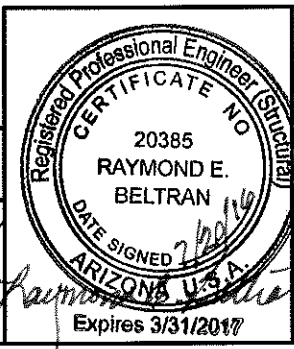

Job No.	4082.1 S03
Date	7/20/16
By	MAS, EMK
Sheet No.	SS-7

This drawing is an instrument of service. It is the property of GERVASIO & ASSOCIATES, INC., and may not be reproduced or reproduction hereof used without permission.

\\GERVASIO3\Drafting\Projects\2014\40820 - Mesa Burn Building\SKETCHES\40820S03SS7.dwg Plotted 7/20/16 by Eric K