



- SEWER RECLAIMED WATER LEGEND**
- MAINS**
- STANDARD MAIN
 - PRIVATE MAIN
 - FORCE MAIN
 - PRIVATE FORCE MAIN
 - ABANDONED MAIN
 - FOREIGN MAIN
 - PERMITTED MAIN
 - SULFIDE INJECTION LINE
 - NON NETWORK LINE
 - AIR JUMP
 - NON NETWORK LINE
 - CS101
 - CASING
- SERVICE LINE**
- SR101
 - SERVICE LINES
- MAIN ANNOTATION**
- MH101-MH102
 - 125'
 - 8"
 - PVC
 - A12345
 - 0.0033
 - FORCE MAIN/RECLAIMED
 - BUY IN 46
 - ID
 - INPUT LEN
 - SIZE
 - MATERIAL
 - PLANET
 - DESSLOPE
 - TYPE or BUY IN code
 - PERMITTED MAIN ANNO
 - *A1068288
- LINING ANNOTATION**
- MH101
 - SAU 2001
 - LININGTYPE
 - LINEYEAR
 - COR = COR+GARD
 - QUA = QUANTUM
 - RAV = RAWEN
 - SAU = SAUERRESEN
 - SWS = SEWER SHIELD
- EQUIPMENT**
- BACKFLOW PREVENTER
 - BEND - HORIZONTAL
 - BEND - VERTICAL
 - BLOWOFF
 - CLEANOUT
 - CONNECT
 - DIVERSION MANHOLE
 - DIVERSION MANHOLE LINED
 - HEADWALL
 - HYDRANT
 - HYDRANT VALVE
 - INFLOW
 - INTERIE WITH OTHER SYSTEM
 - JUNCTION STATION
 - LIFT STATION
 - MAIN CHANGE
 - MANHOLE
 - MANHOLE LINED
 - METER
 - METER STATION
 - METER VAULT
 - OUTFLOW
 - PLUG or CAP
 - PUMP STATION
 - REDUCER
 - SULFIDE TEST STATION
 - TEST LEAD
 - TREATMENT PLANT
 - SERVICE CONNECTION
 - VALVE
 - VALVE AIR RELIEF
 - VALVE FLOW CONTROL
 - VALVE PRESSURE REDUCING
 - VAULT
 - WELL
- MAPPING SUPPORT**
- NOTE
 - 25' PUE
 - EASEMENT
 - FLOW ARROW
 - CROSS OVER/UNDER
 - MAINS ARE OFFSET FROM STREET CENTER LINES AS DIMENSIONED.
 - PRIVATE MAINS, WHEN SHOWN, ARE FOR REFERENCE ONLY.

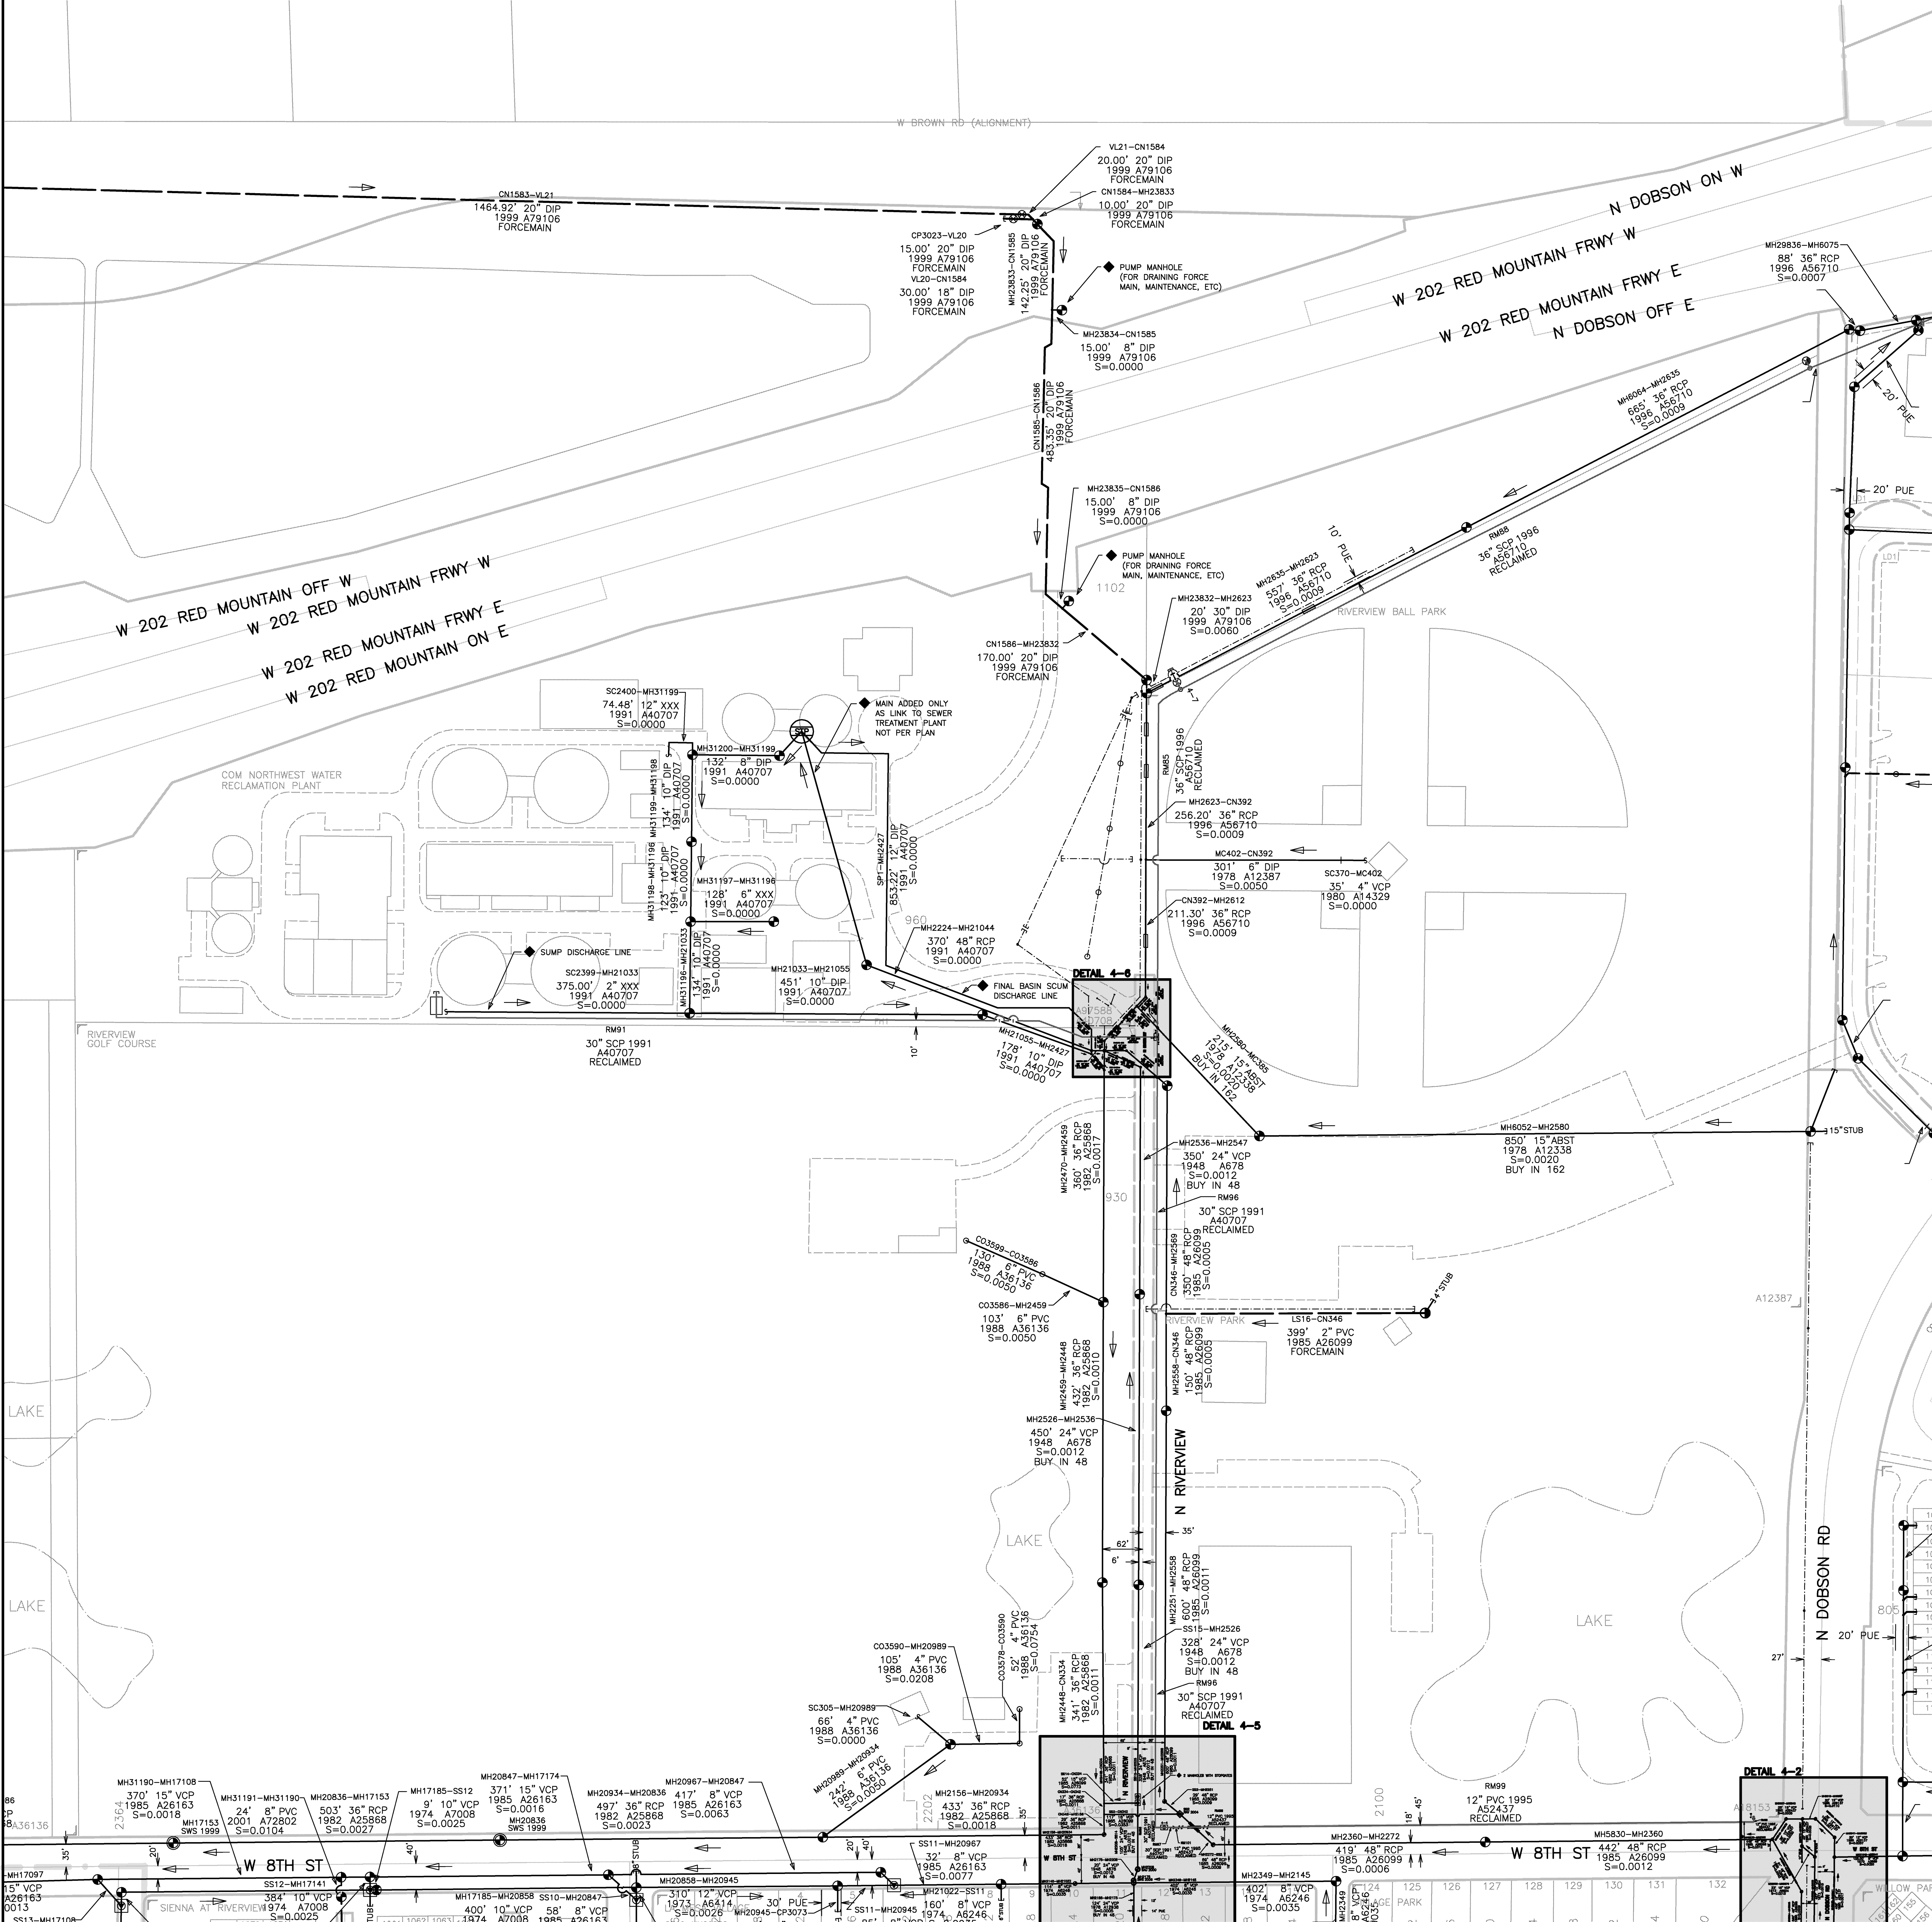

mesa az

COPYRIGHT © 1988, 2009 CITY OF MESA, ARIZONA.
THE CITY OF MESA MAKES NO CLAIMS CONCERNING
THE ACCURACY OF THIS MAP NOR ASSUMES ANY LIABILITY
RESULTING FROM THE USE OF THE INFORMATION HEREON.

REVISION DATE: 10/28/09 SEWER
REVISION DATE: 07/30/07 LAND
PLOT COMPILATION DATE: 10/28/09

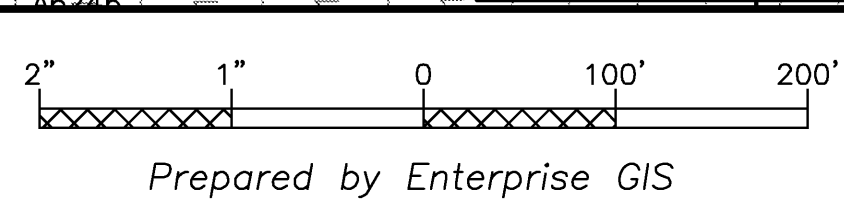

3-B	3-D	11-B
4-A	4-C	12-A
4-B	4-D	12-B



SEWER 4 C

LEGAL: 1N 5E NE 1/4 SEC 18