


For general information only.  
Alignments shown are schematic.  
Alignment from Unity to Old Pecos does not represent the required alignment.

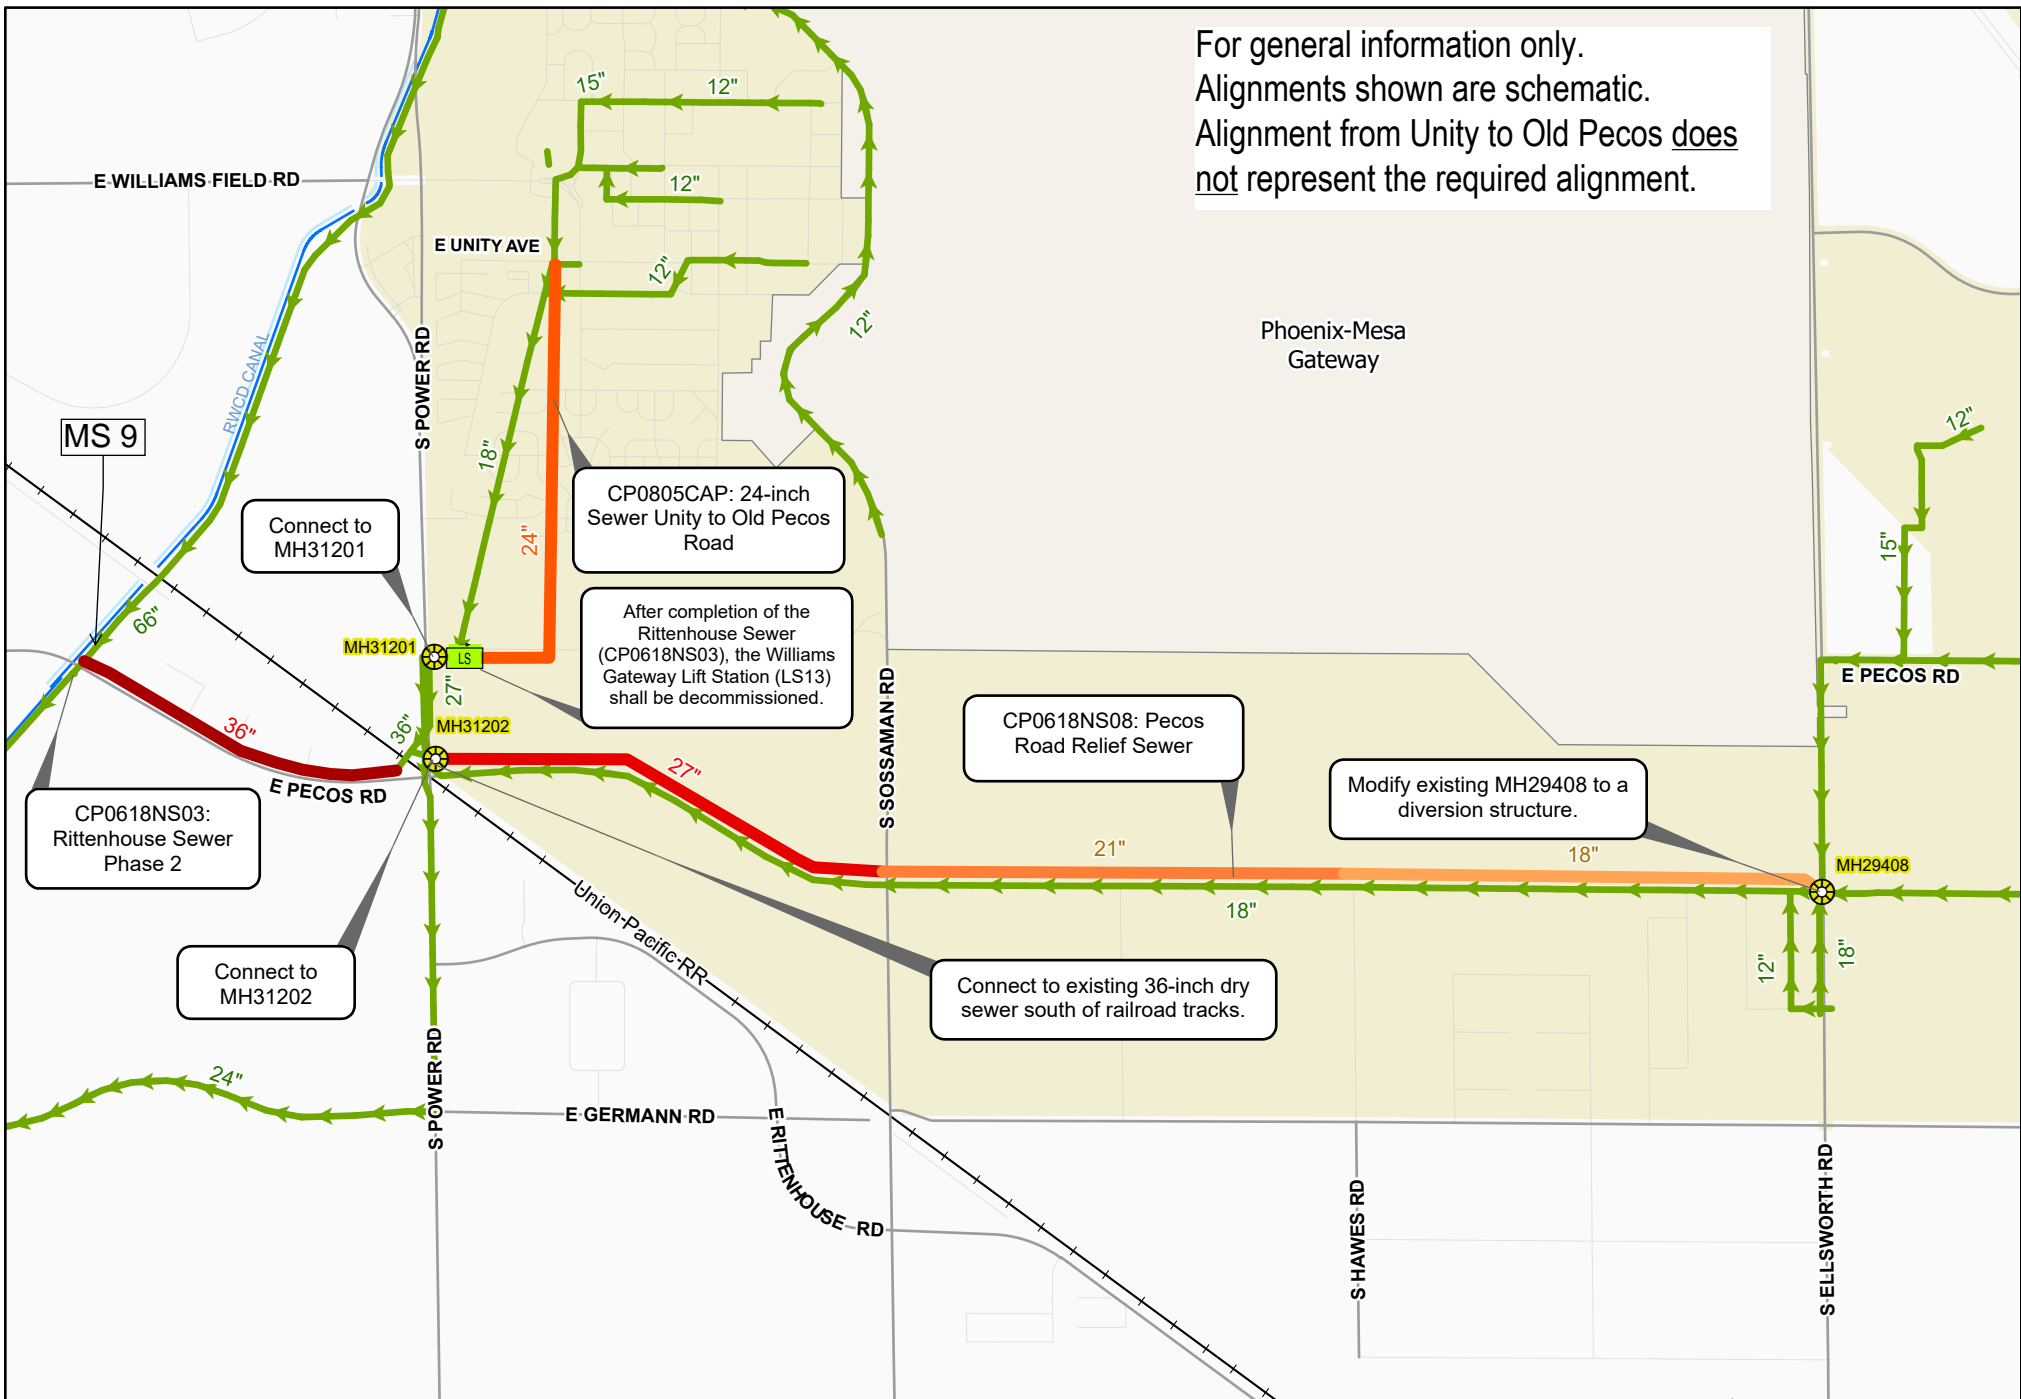

Connect to MH31201

CP0805CAP: 24-inch Sewer Unity to Old Pecos Road

After completion of the Rittenhouse Sewer (CP0618NS03), the Williams Gateway Lift Station (LS13) shall be decommissioned.

CP0618NS08: Pecos Road Relief Sewer

Modify existing MH29408 to a diversion structure.

CP0618NS03: Rittenhouse Sewer Phase 2

Connect to MH31202

Connect to existing 36-inch dry sewer south of railroad tracks.